


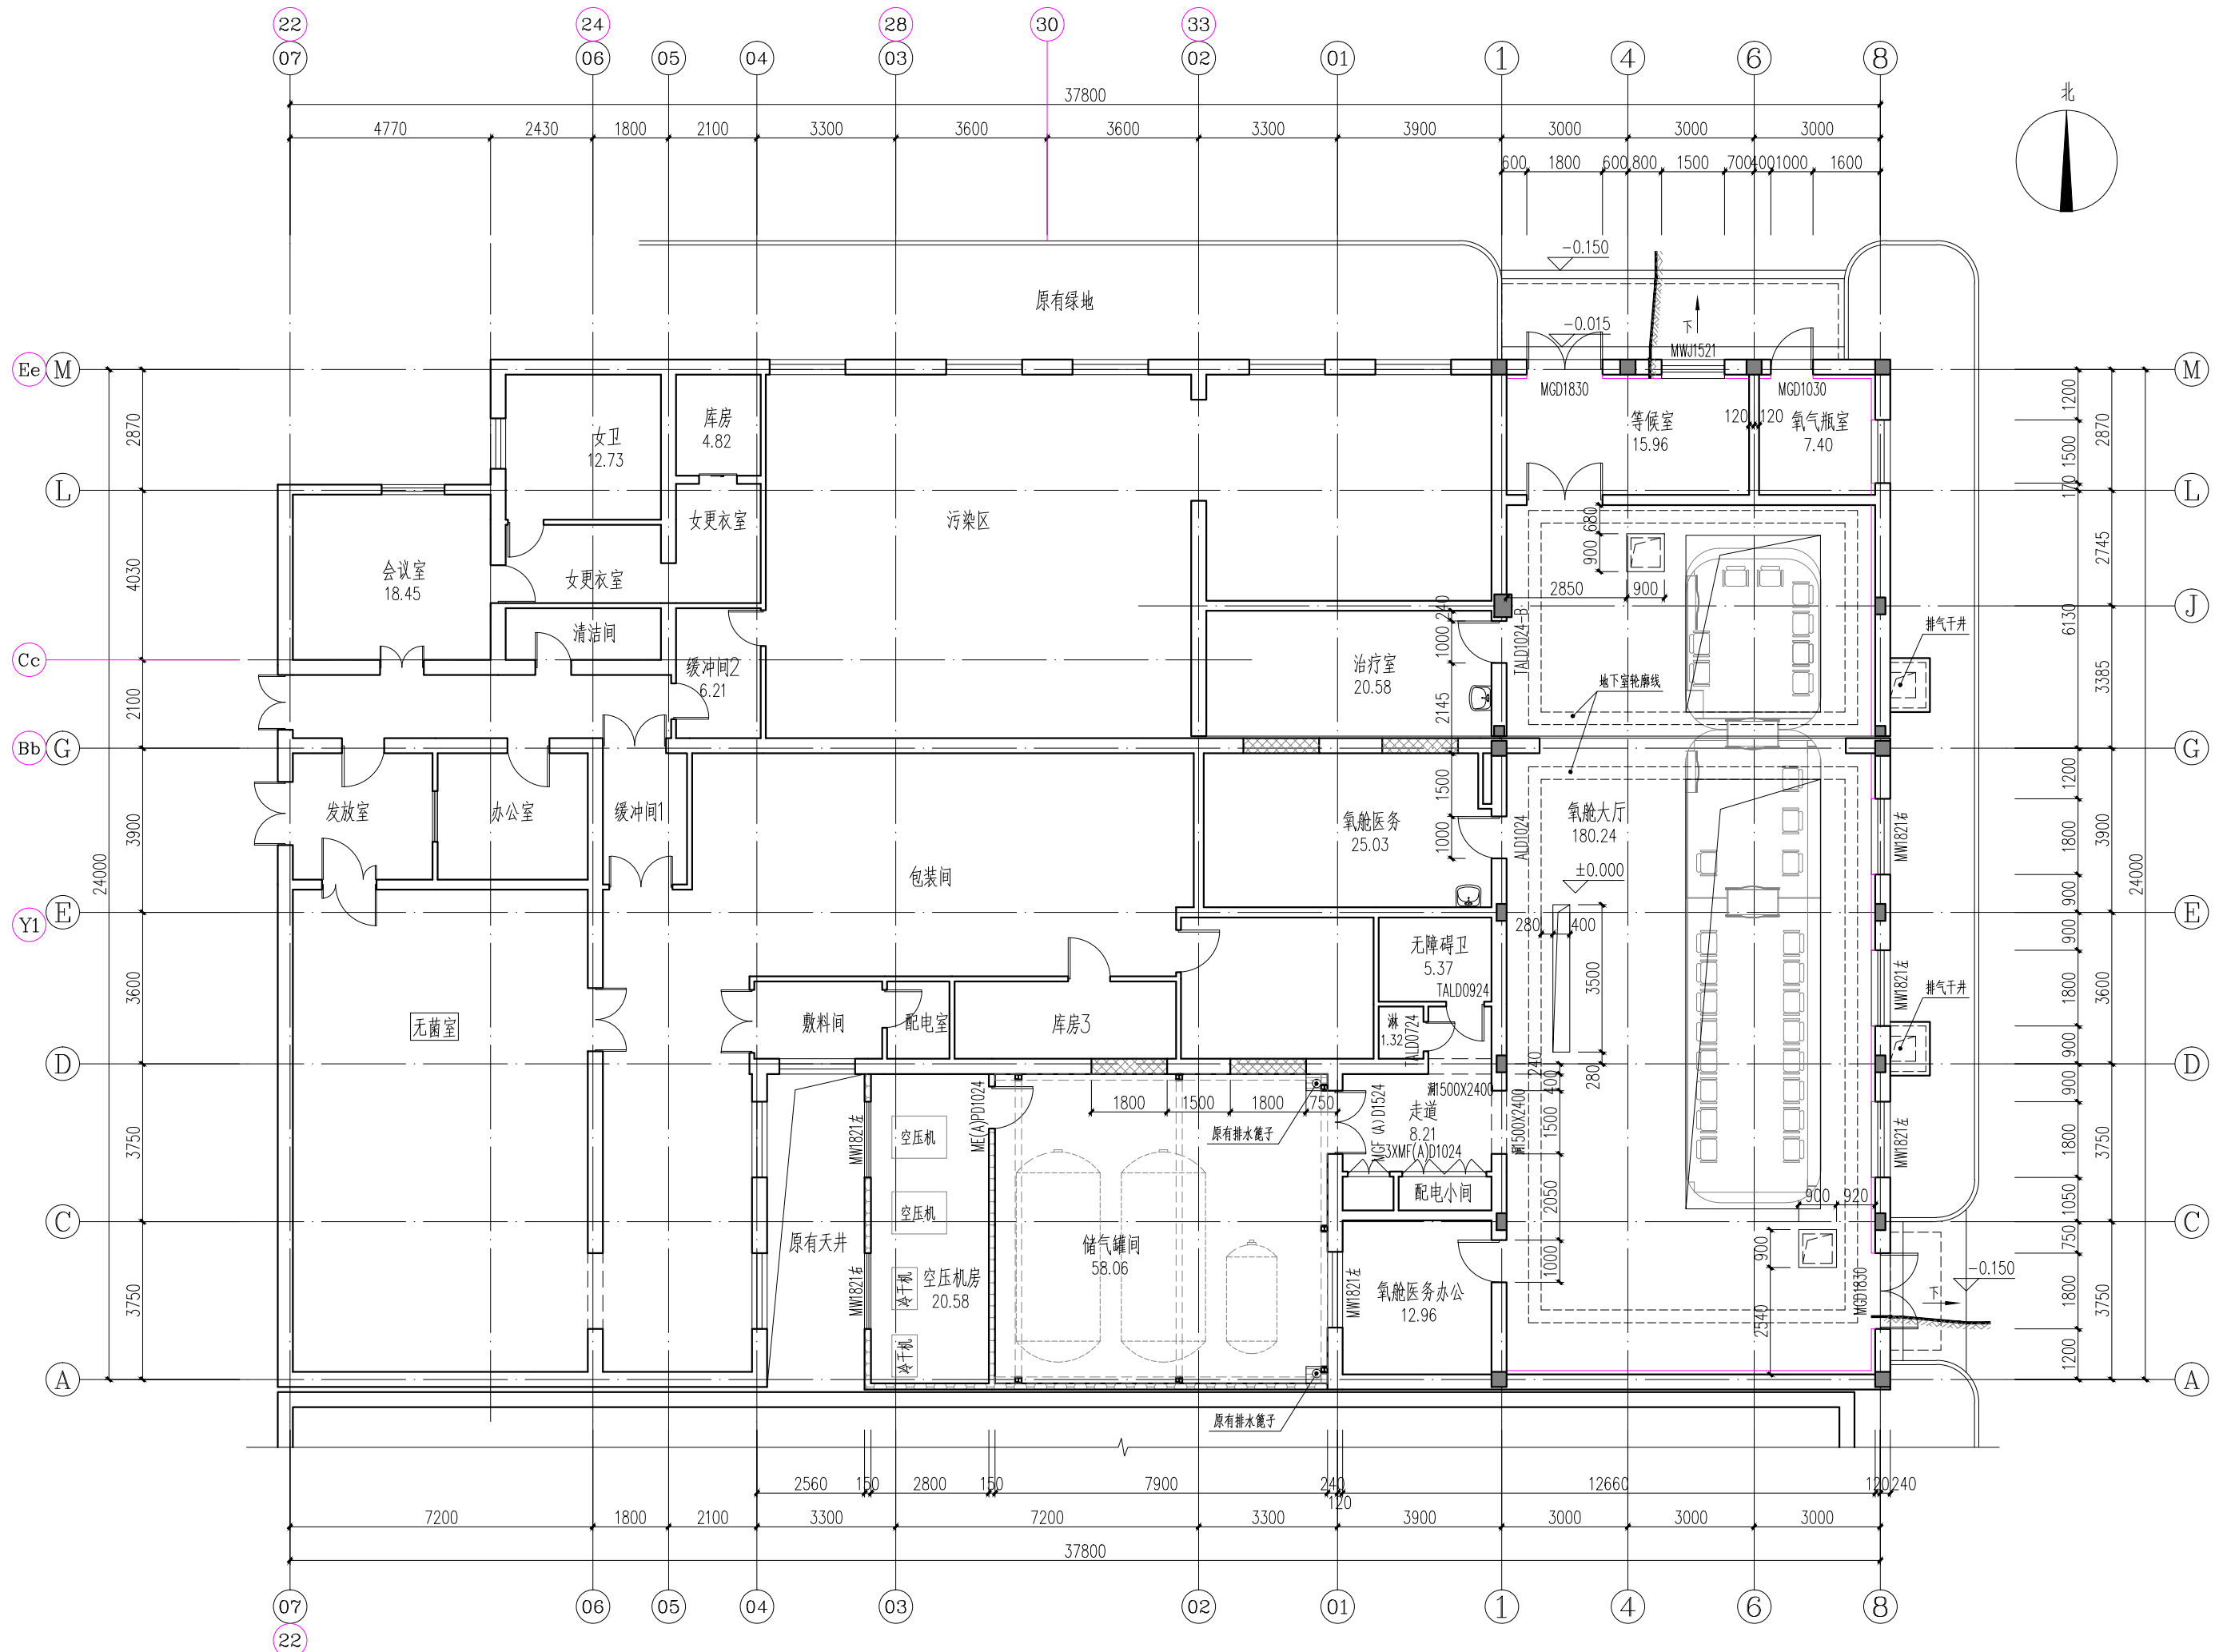

现状首层平面图 1:100